

Golf Course Construction Projects

Darley Golf Course - Masterplan

Copyright PANGAEA GA ©
THESE DRAWINGS ARE COPYRIGHT AND
MUST NOT BE USED, REPRODUCED OR
COPIED WHOLLY OR IN PART WITHOUT
THE WRITTEN PERMISSION OF THE ARCHITECT




Darley Notes:

Key Points

- Mitigate health and safety issues
- Improve flow of the course
- Improve pedestrian/golfer network and visibility
- Renovate/restore bunkering to become more playable and consistent in shape, style, strategic placement and improve the visual aspect
- Capitalise on sandscape theme and improve the shape and grow in execution
- Improve maintenance through irrigation installation, providing more attention to detail to greens and surrounds, fairways and tees
- Improve drainage
- Design for the future
- Become more sustainable
- Enhance biodiversity through landscape management

PROPOSED NEW PAR 3 GOLF HOLE
MUIRHEAD PRIMARY SCHOOL (ADJACENT SET DOWN AREA OUTWITH SCHOOL HOURS)

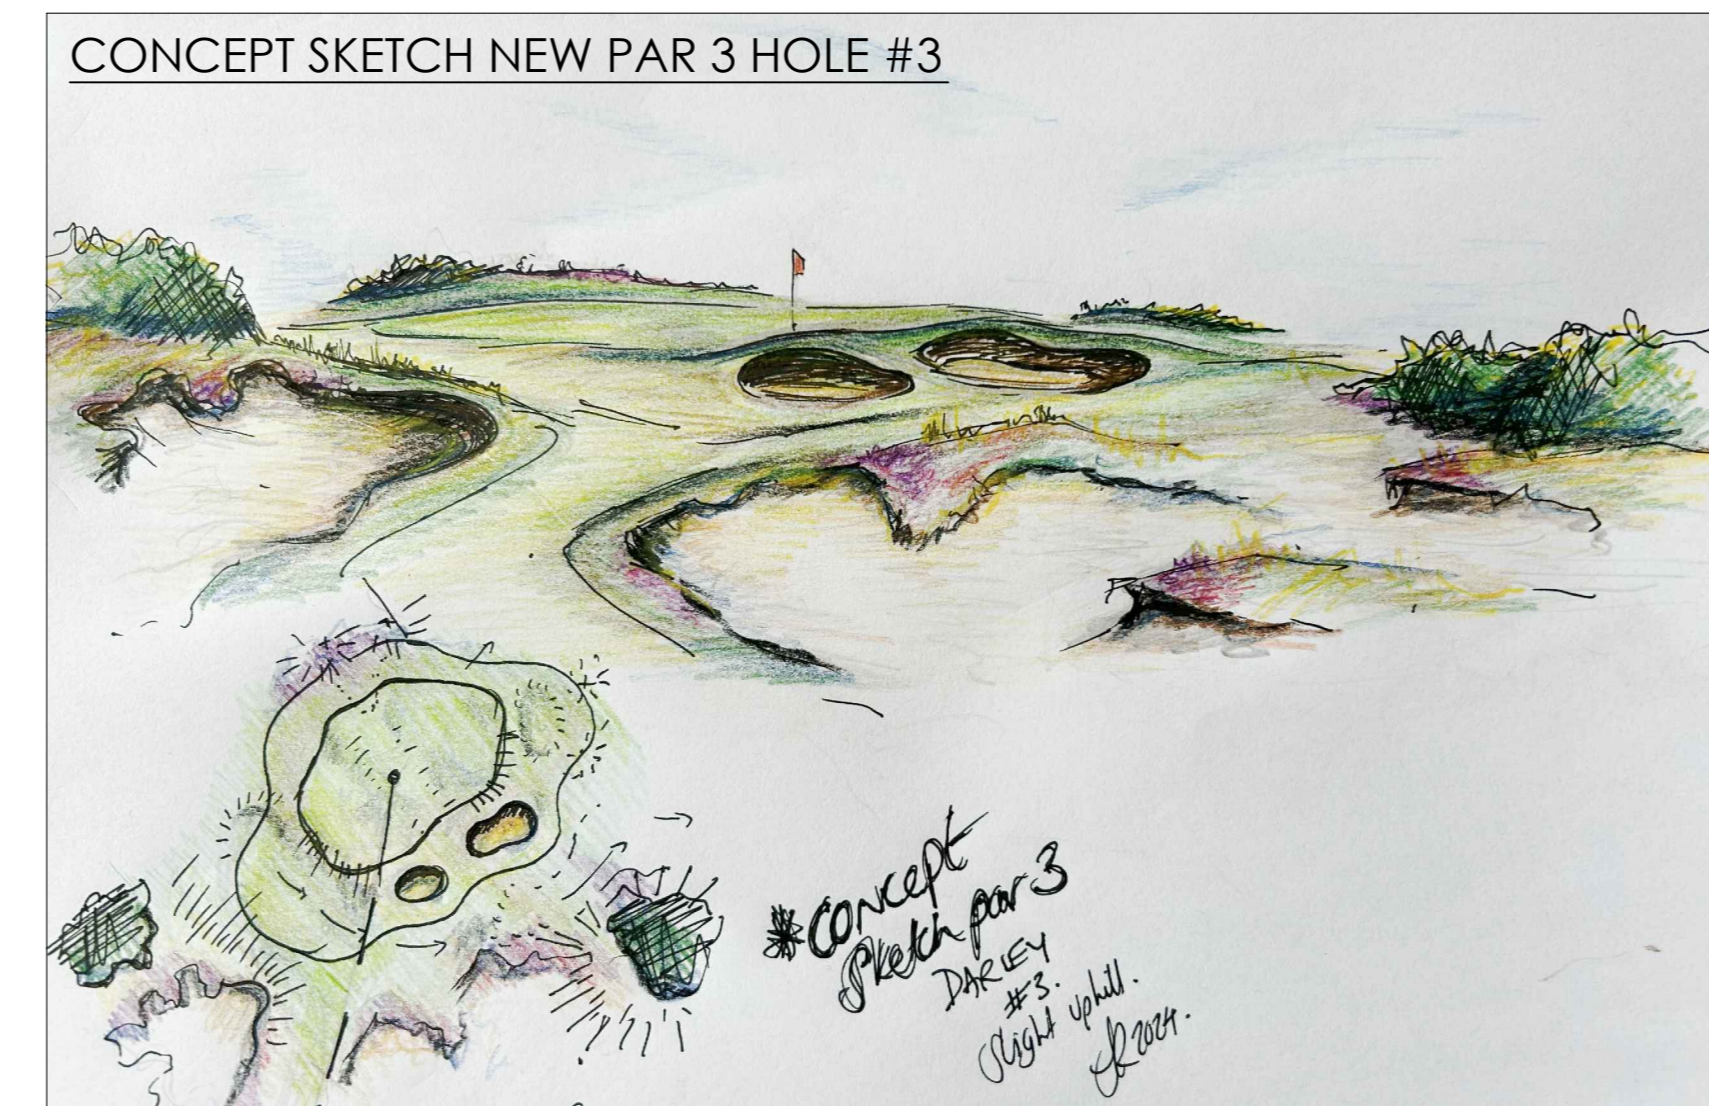


LEGEND

- Green centre point
- Bunker filled/repositioned
- New tee/green surface
- Existing golf course (white lines)
- Proposed alterations (black lines)
- Tree/shrub management/removal
- Fairway turn point (230-250m)
- Shaped mounding
- Hole centre line
- Extended fairway
- Shaped sandscape


NOTES:
THIS DRAWING IS A CONCEPT PLAN AND SHOULD NOT BE USED FOR ANY OTHER PURPOSE

Hole	Name	White	Yellow	Par	Red	Par
1		445	423	4	370	4
2		369	359	4	306	4
3		155	150	3	121	3
4		299	281	4	258	4
5		408	357	4	290	4
6		406	373	4	320	4
7		171	159	3	140	3
8		369	359	4	303	4
9		513	494	5	417	5
CUT		3135	2955	35	2558	35
10		355	328	4	305	4
11		351	316	4	303	4
12		145	126	3	115	3
13		513	487	5	404	5
14		429	379	4	371	5
15		402	370	4	317	4
16		155	140	3	110	3
17		357	343	4	323	4
18		495	475	5	431	5
IN		3202	2964	36	2710	37
CUT		3135	2955	35	2558	35
TOTAL		6337	5919	71	5268	72

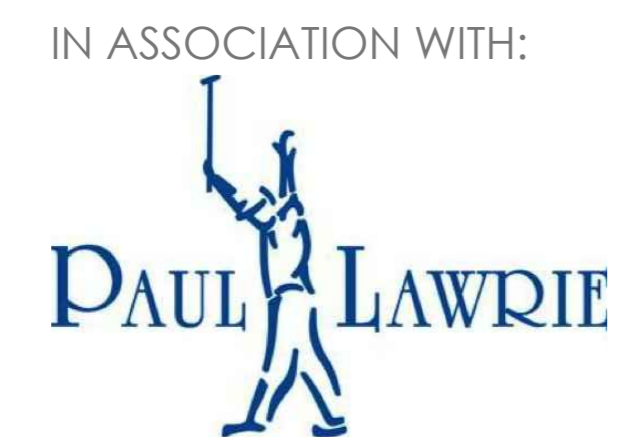

Darley Golf Course

Stage 4 - General Arrangements Masterplan

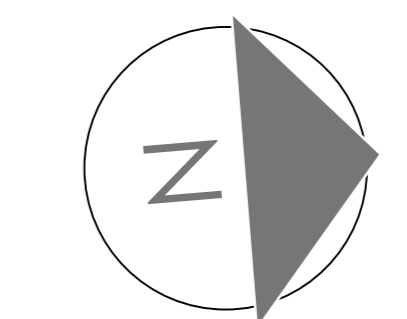

PROJECT: Darley Golf Course
CLIENT: South Ayrshire Council
DATE: 17.09.24
PROJECT NO.:
DRAWN BY: SR
CHECKED BY: JD
SCALE: 1:2500@A0

ISSUE: Stage 4
REV:
DR: PA-D(GA)01

Sept 2024